

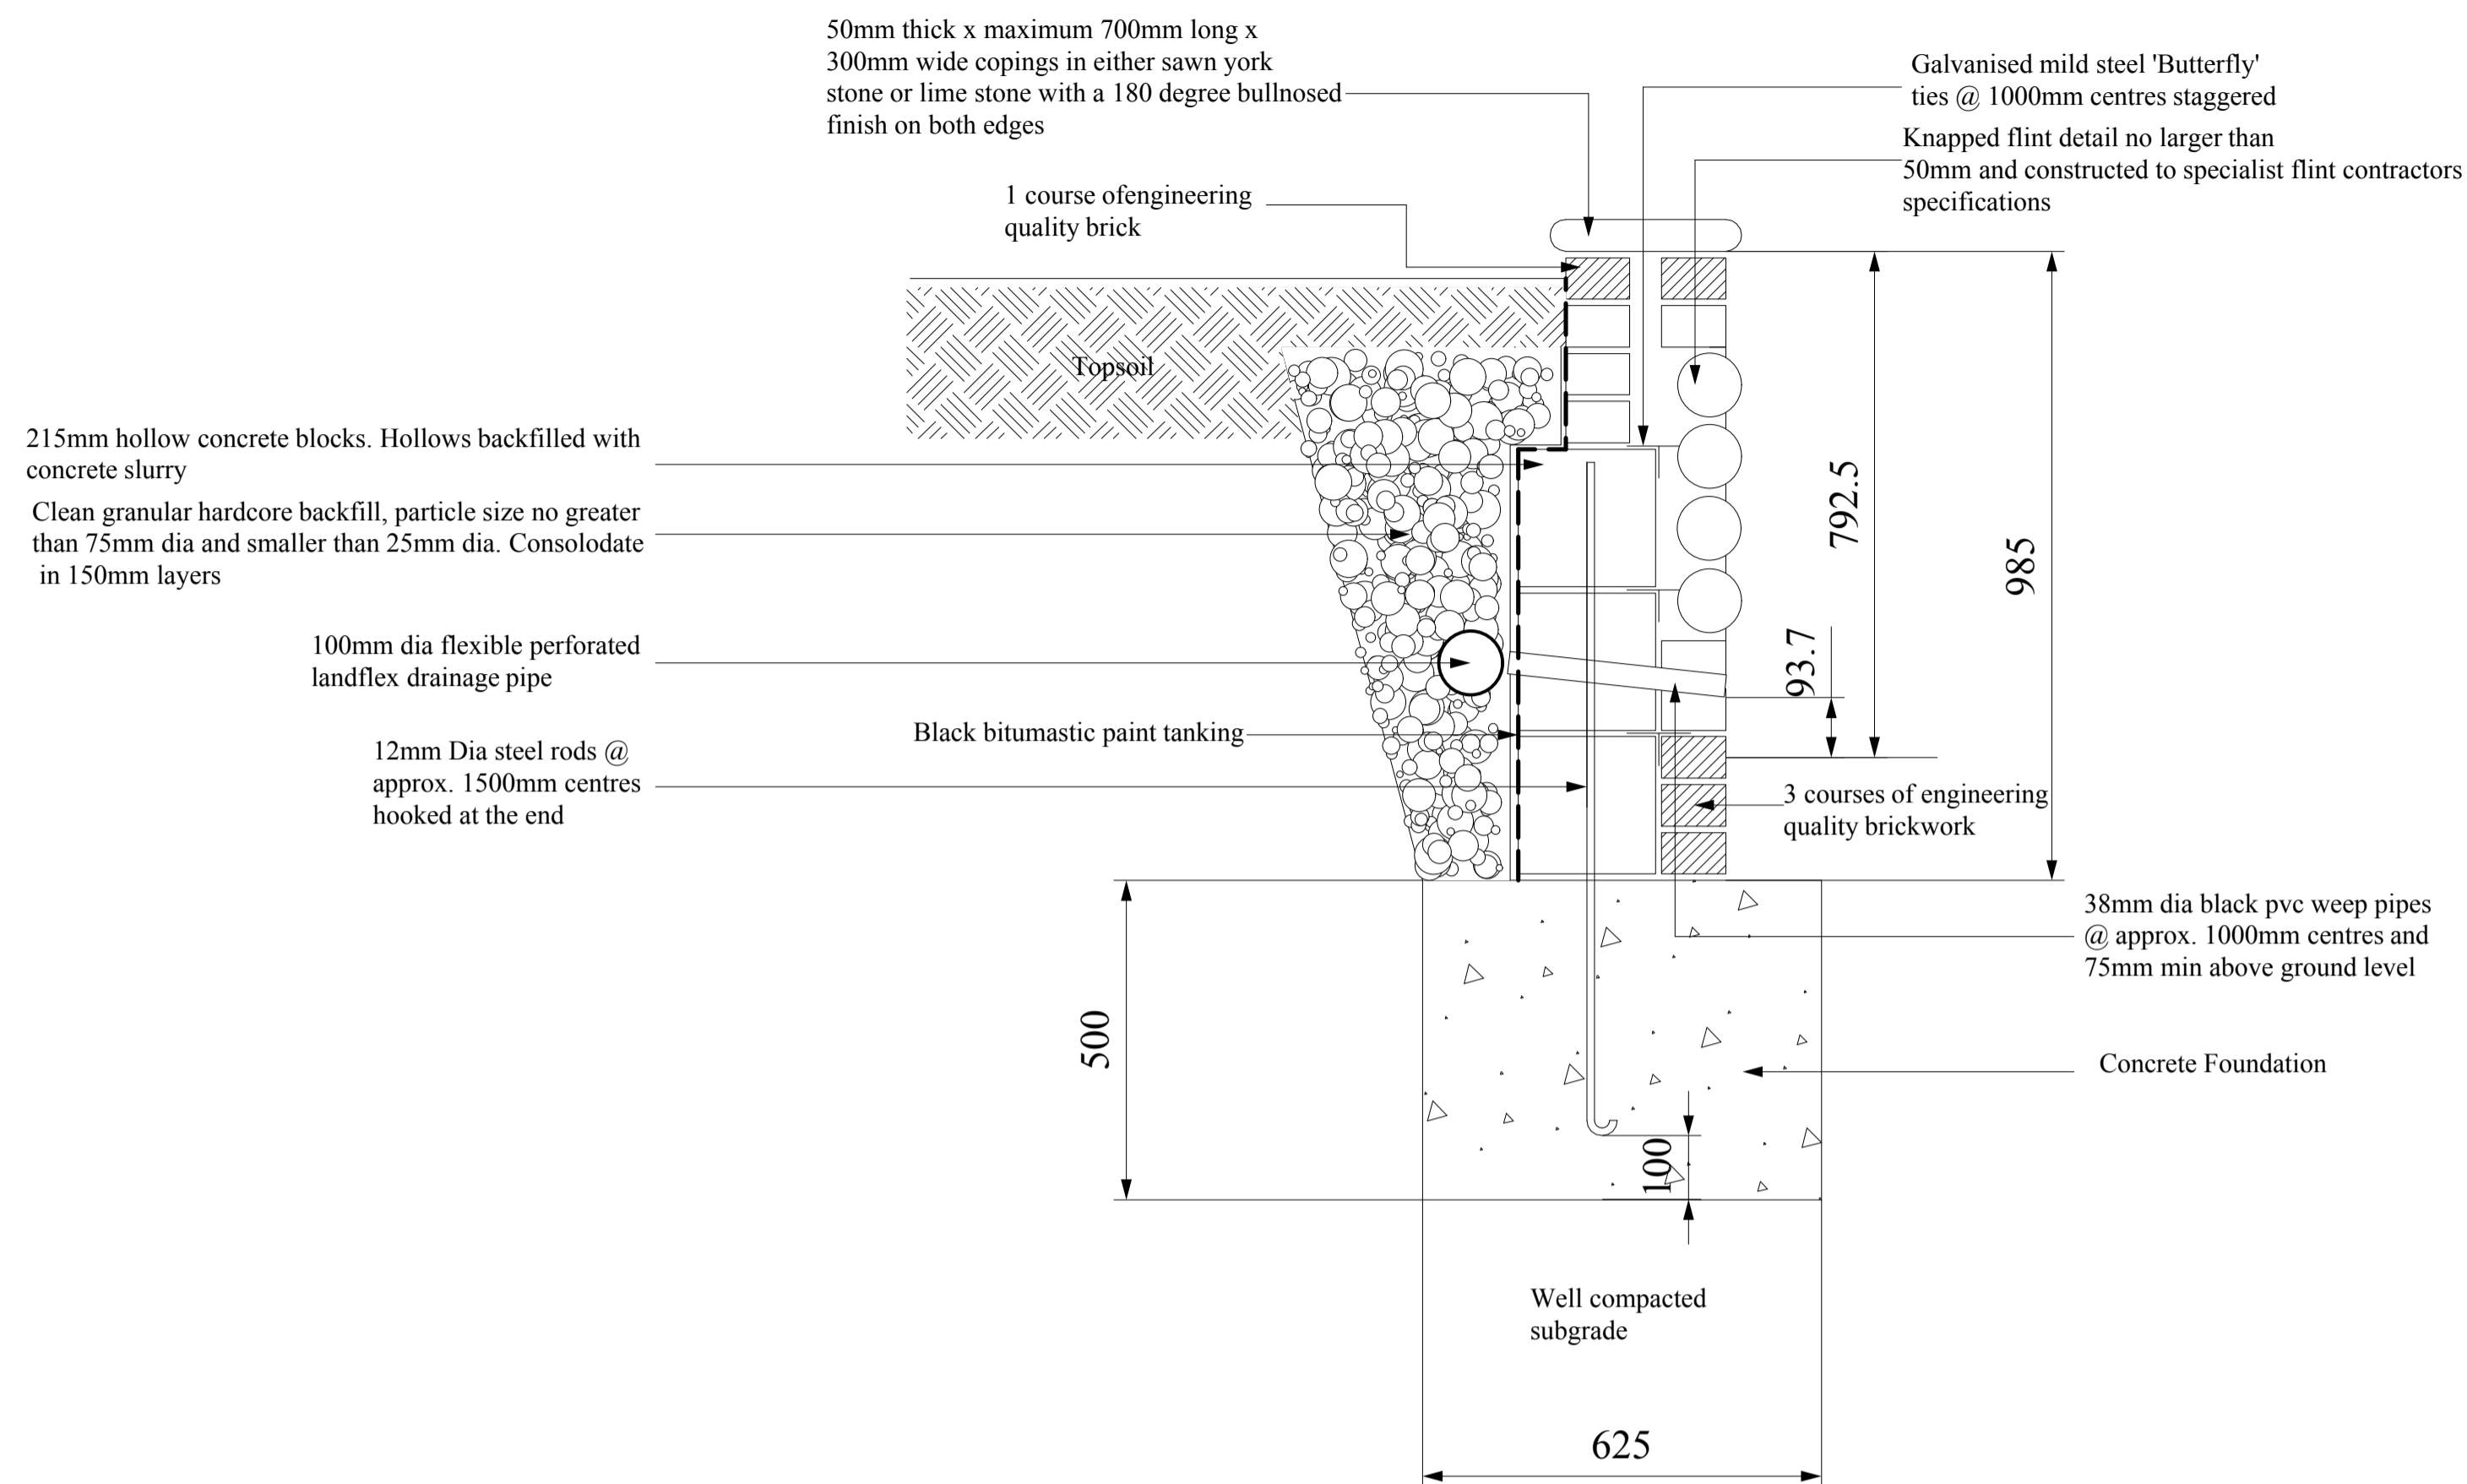
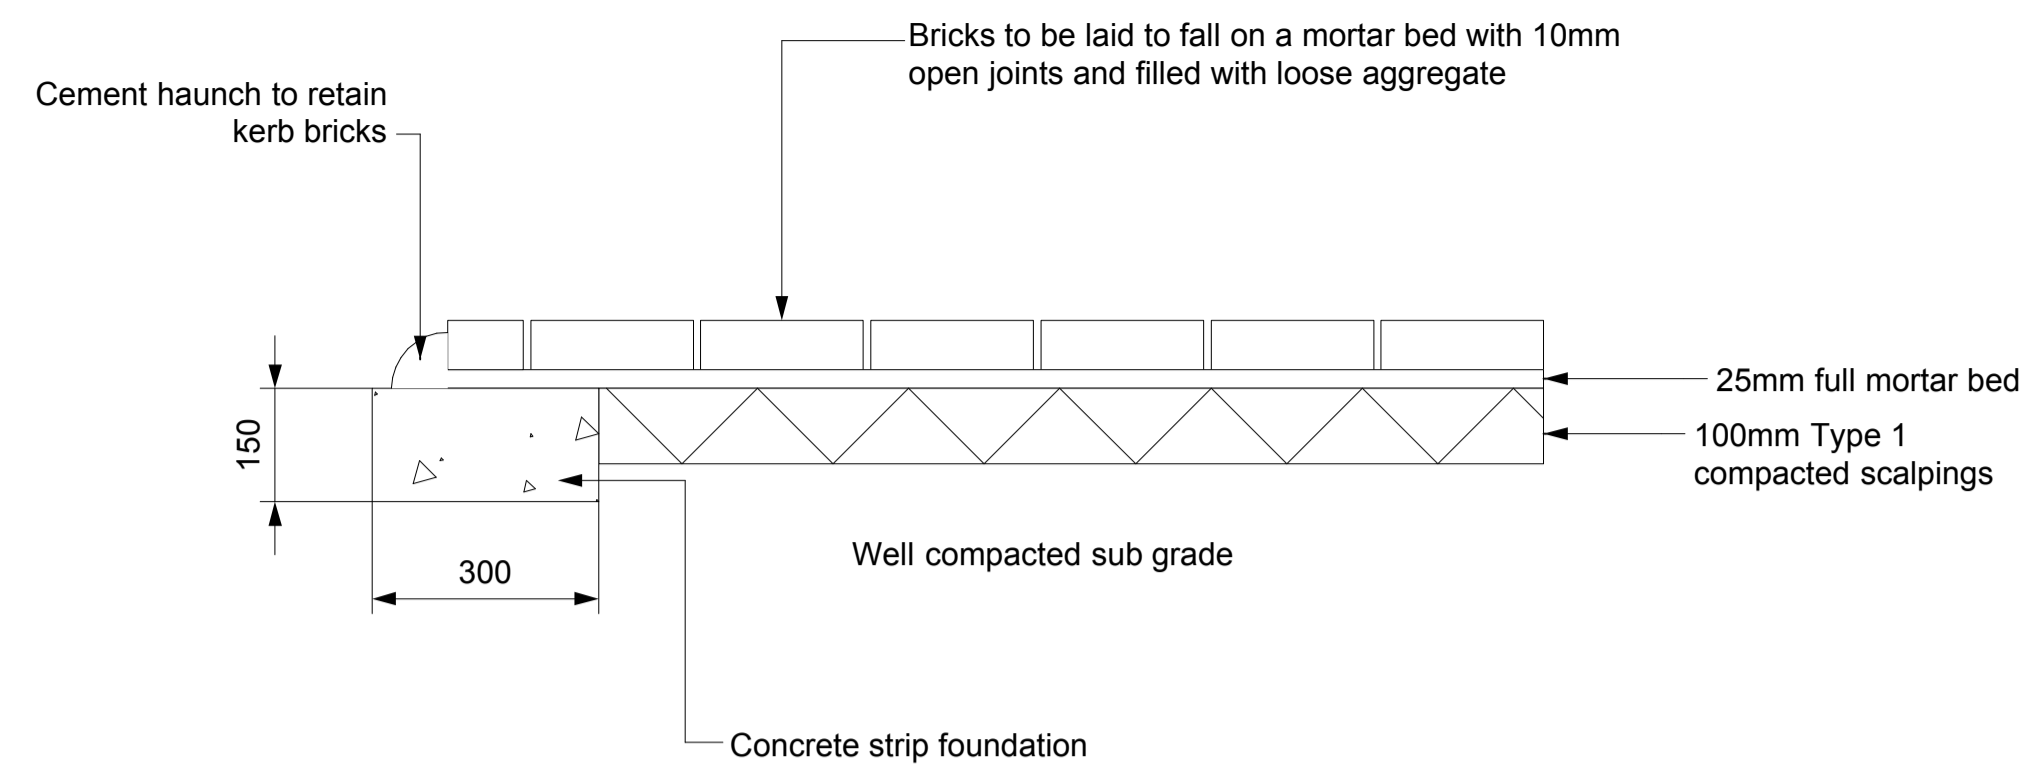


**Section through retaining walls solid brick and flint detail**

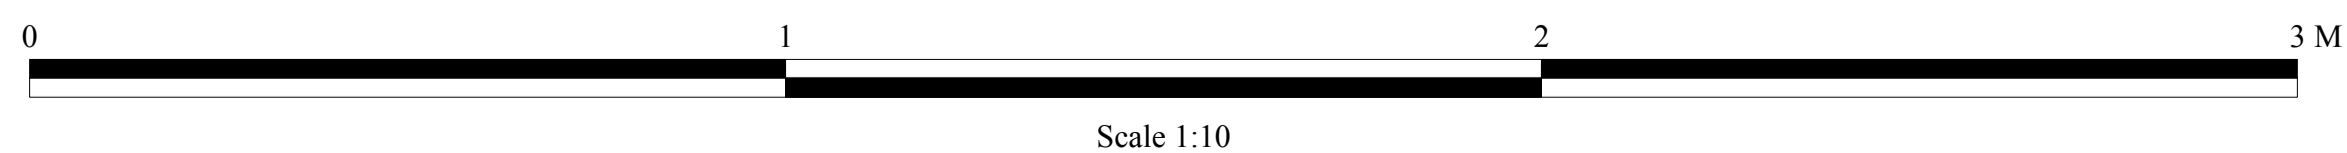


**Section through retaining walls solid brick**


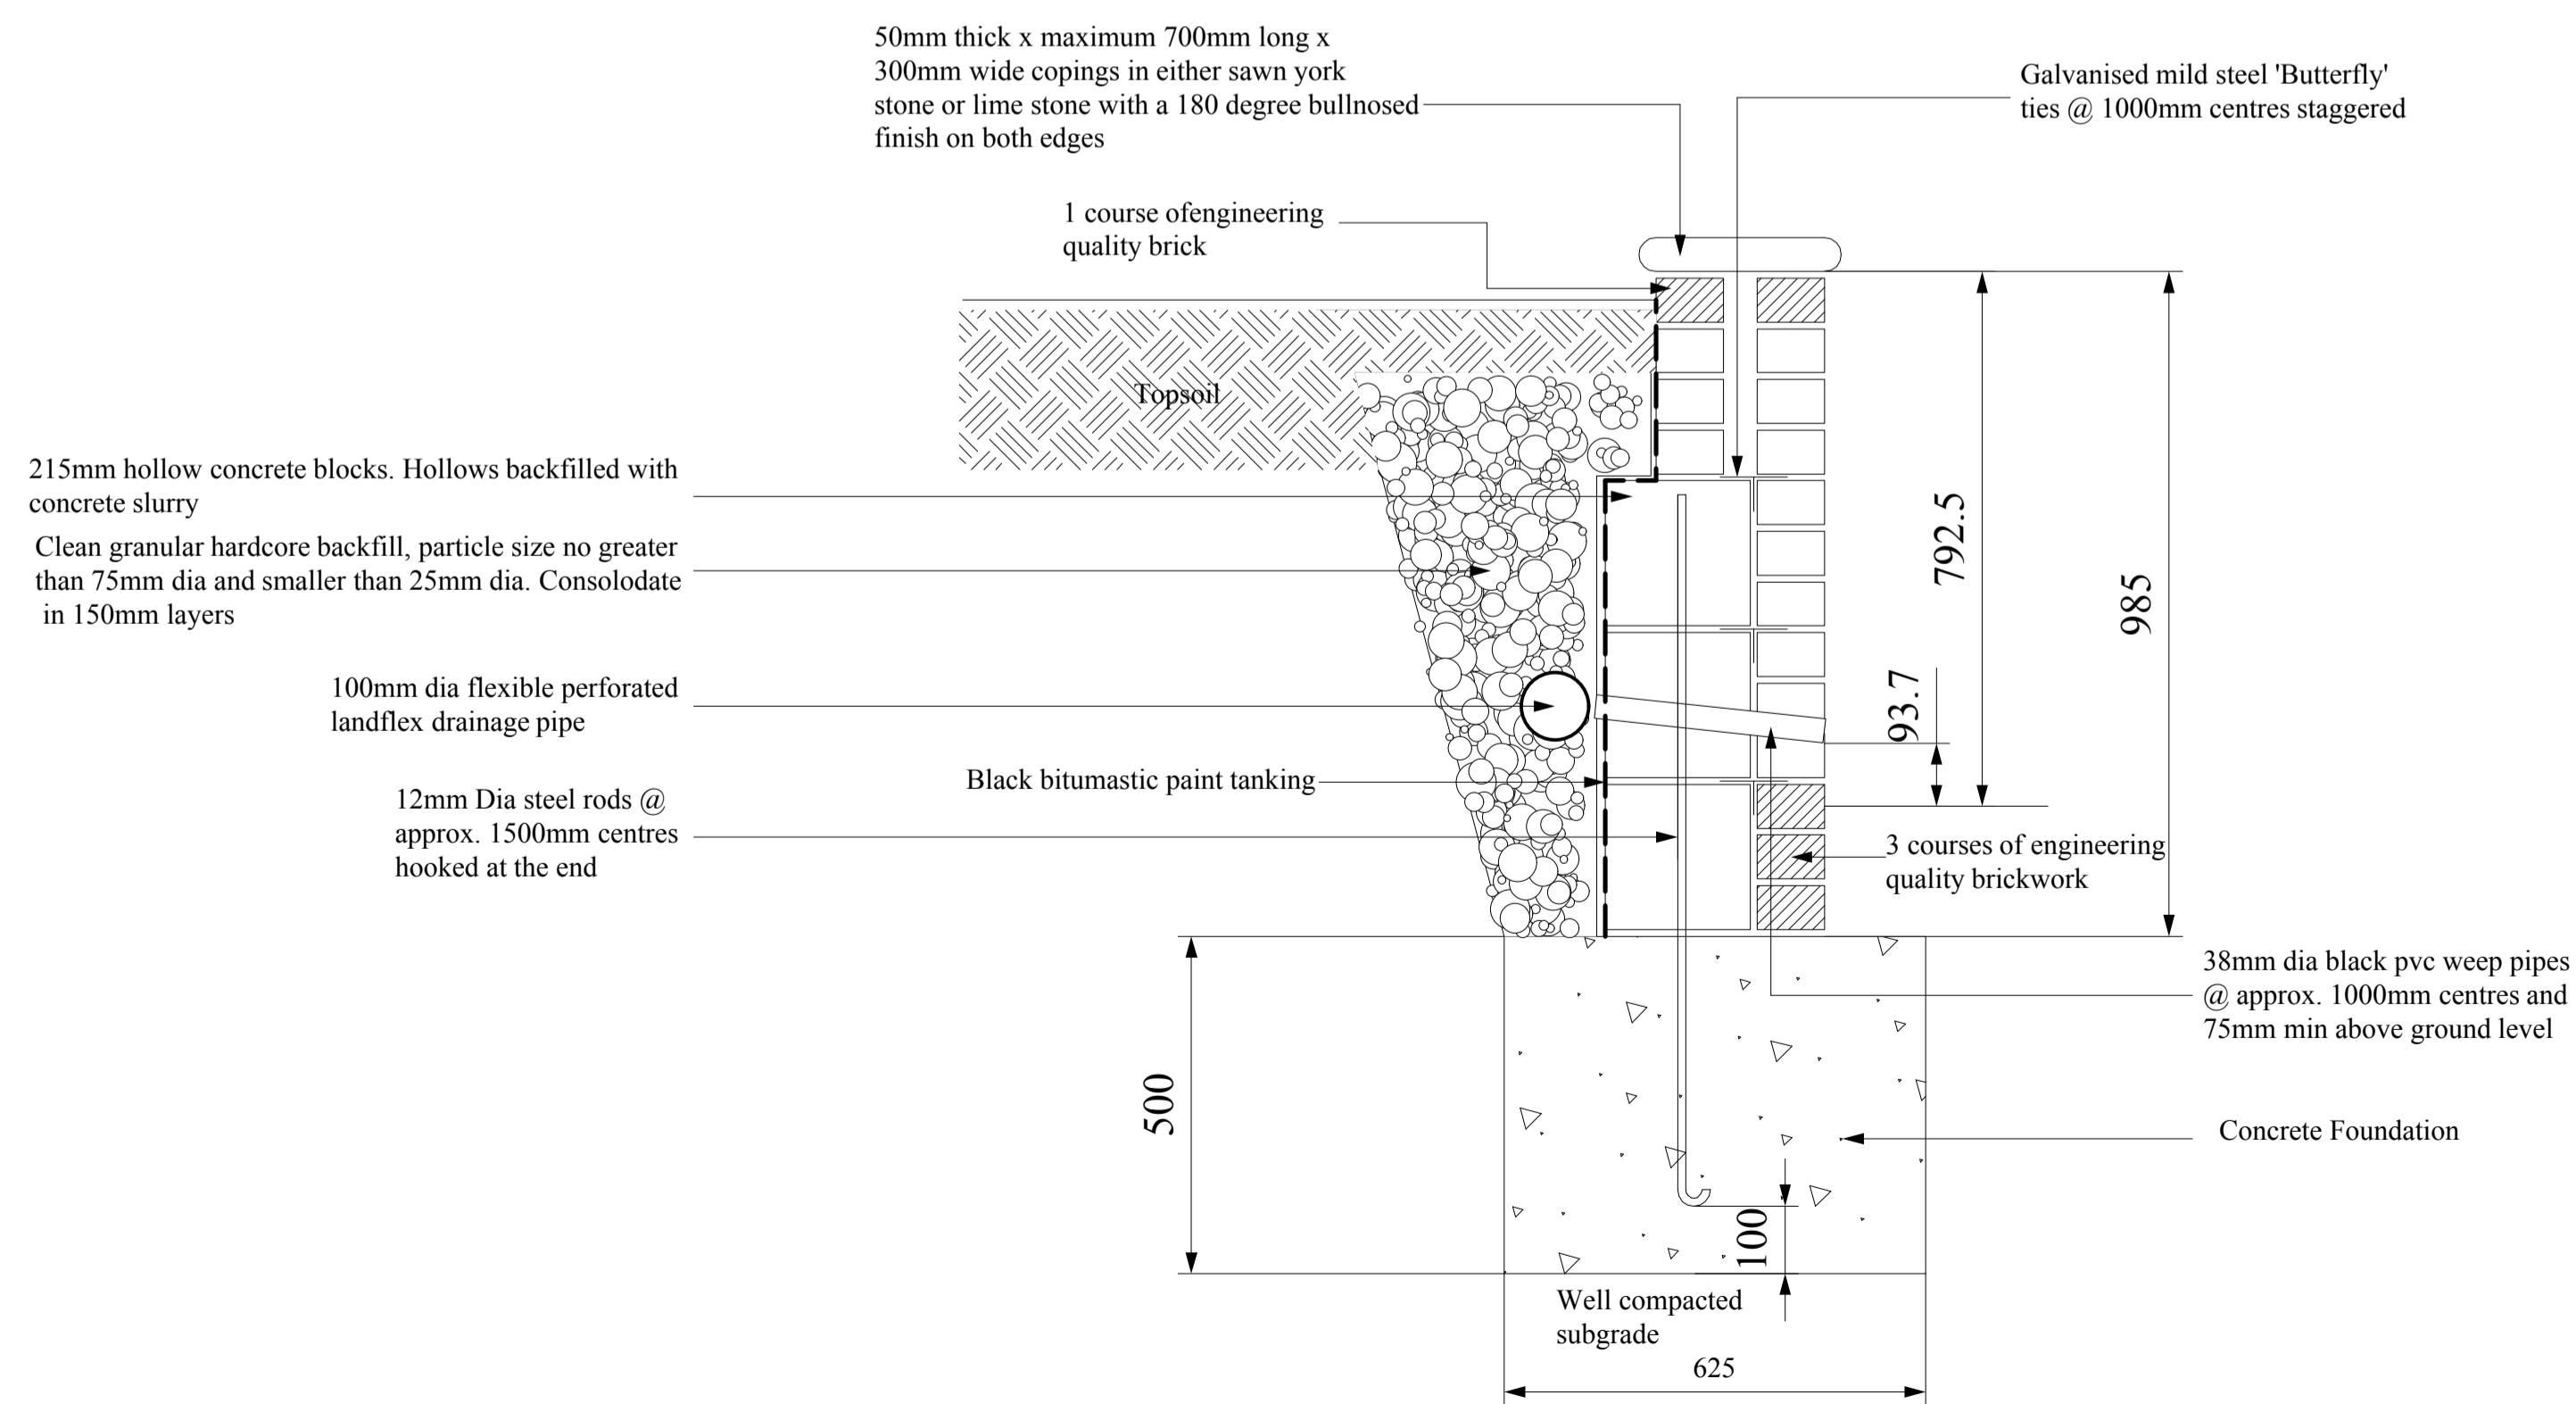


**Section through brick paths**

**Section through steps 140mm risers**

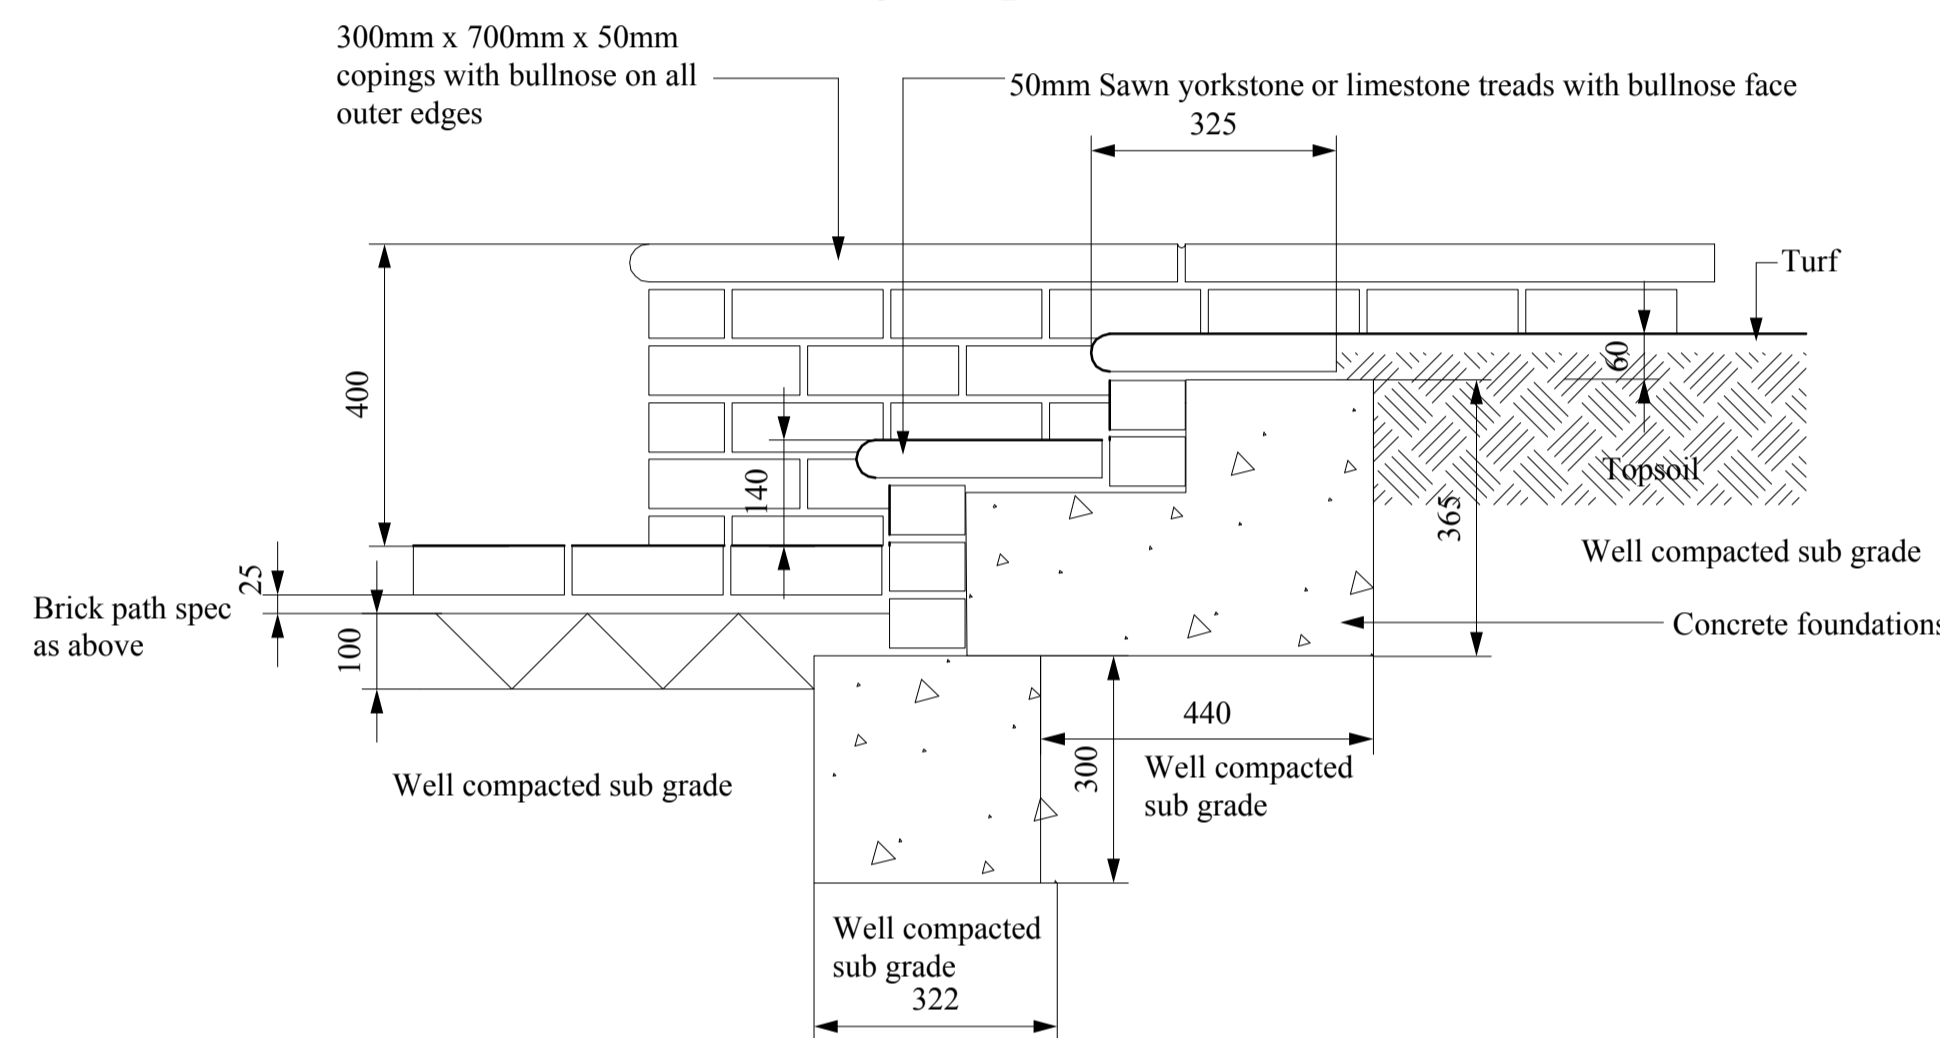

**Section through steps 220mm risers**

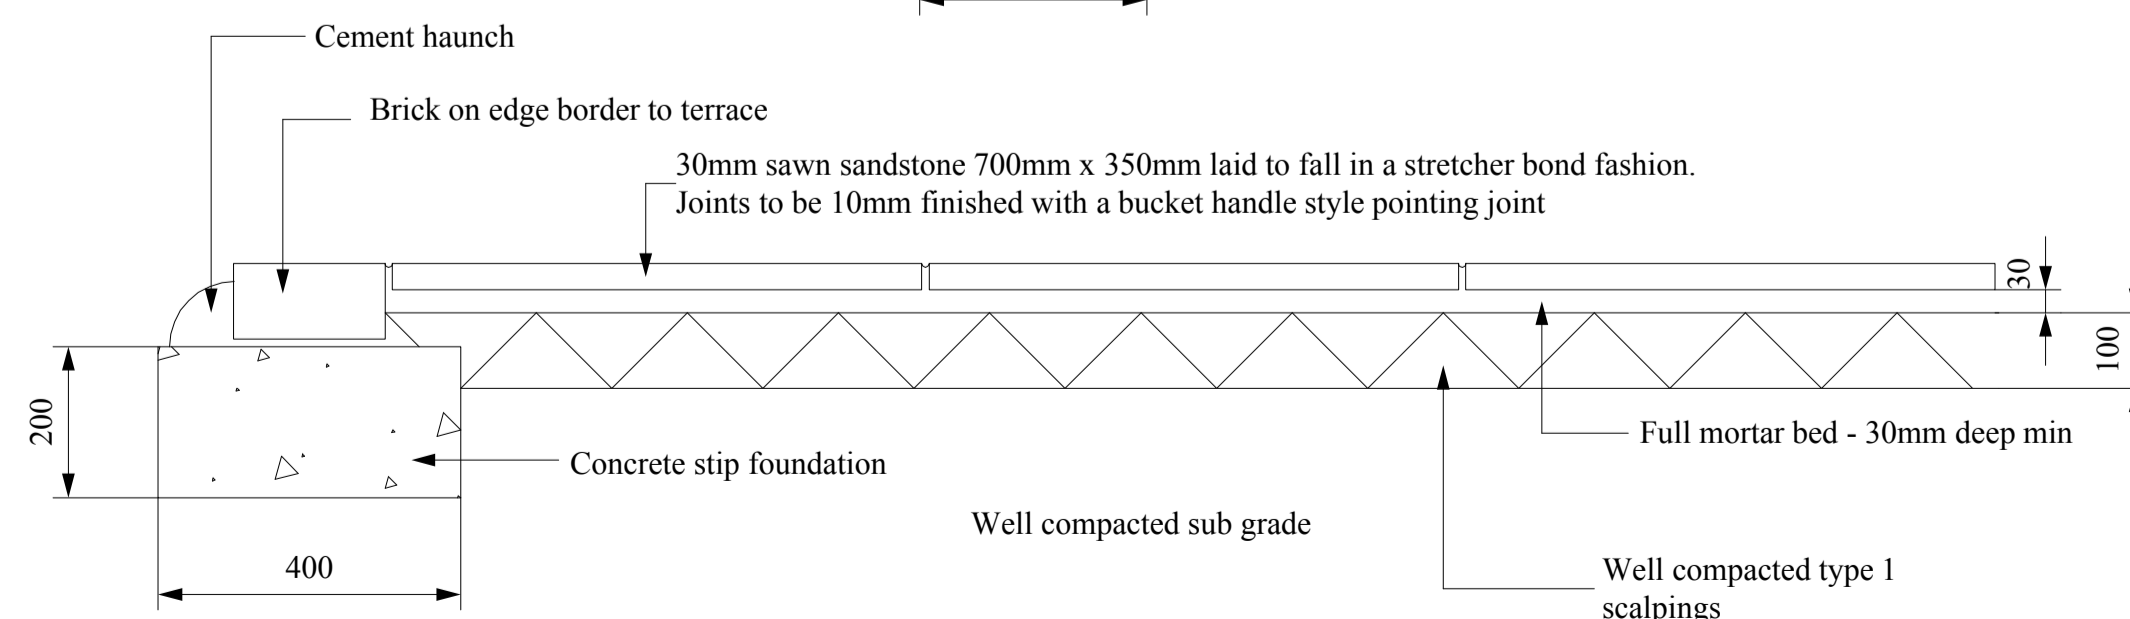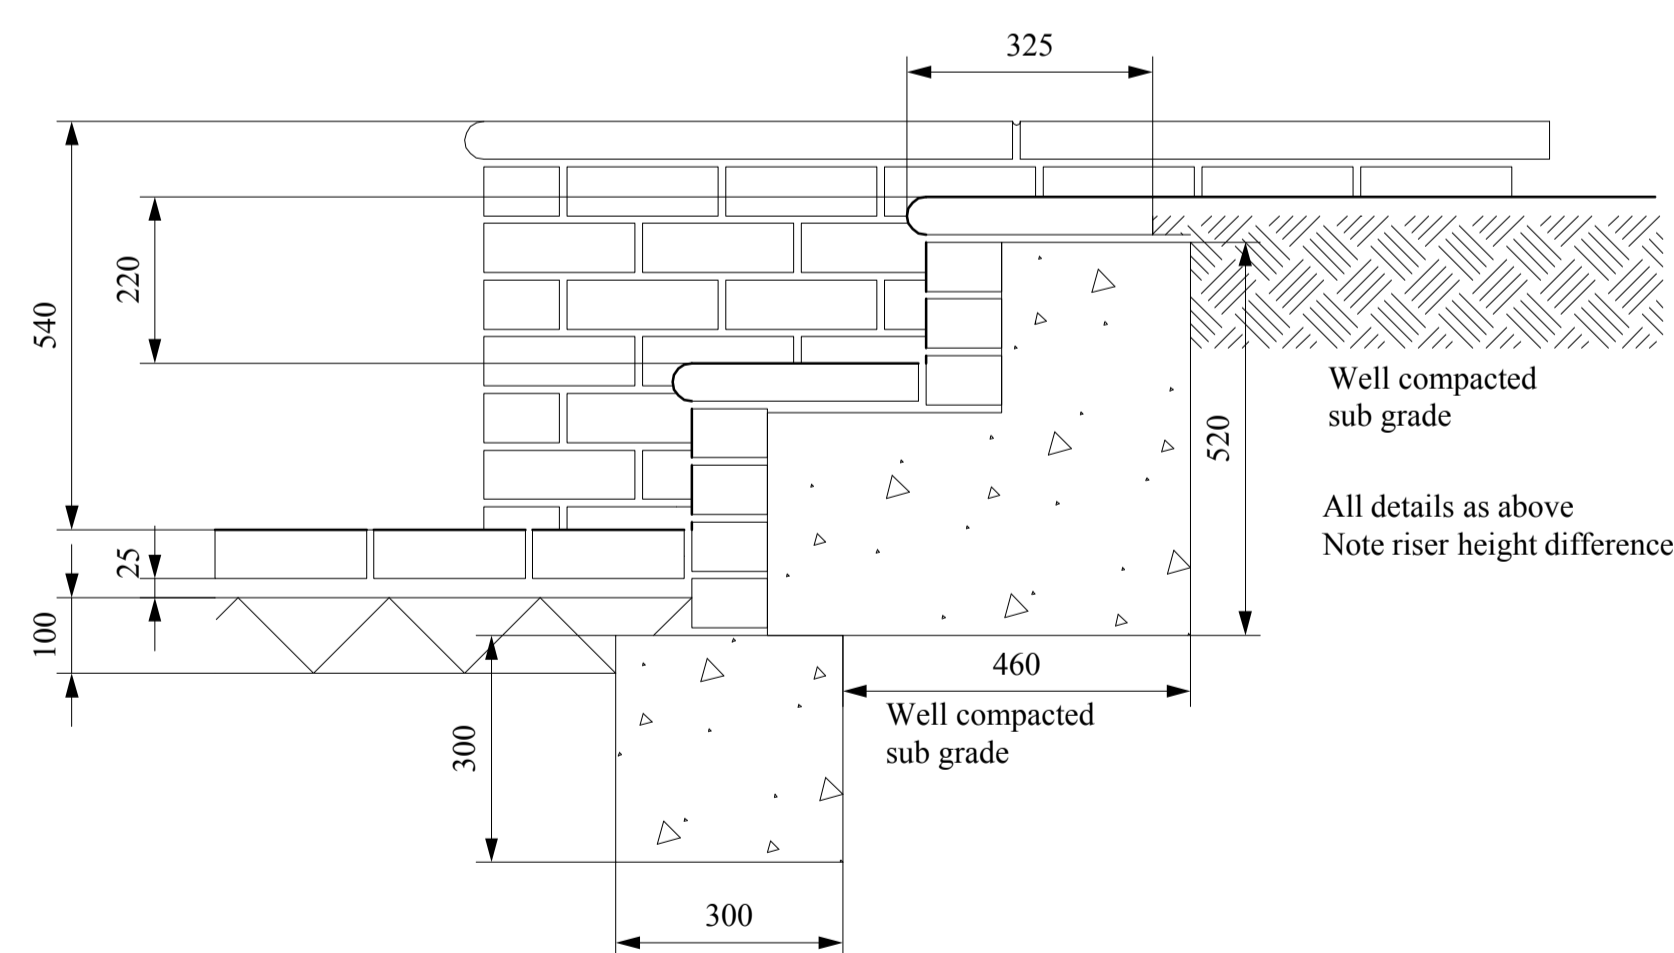

**Section through circular terrace with brick edge**

4	
2	
3	
1	

Copyright  
 Paul Bentley ARB, Dip Design  
 Living Landscapes Stn Ltd  
 BESPOKE GARDEN DESIGN AND BUILD  
 11 Aviary Close  
 Hambrook  
 West Sussex  
 PO18 8UN

Tel: 01243 575713  
 Mob: 07876 452744  
 pb@thelandscapegardener.co.uk

Client Mrs J Waterous

Job Title  
 Wivelrod House, Wivelrod Road, Alton, Hants

Drawing Title  
 Construction Drawings Sheet 1

Scale 1:10

Date 14/10/2007 Drawn By Paul Bentley

Drg No 005/CD1/07 Rev